




6 EXTERIOR WALL EXP JTS
1 1/2" = 1'-0"

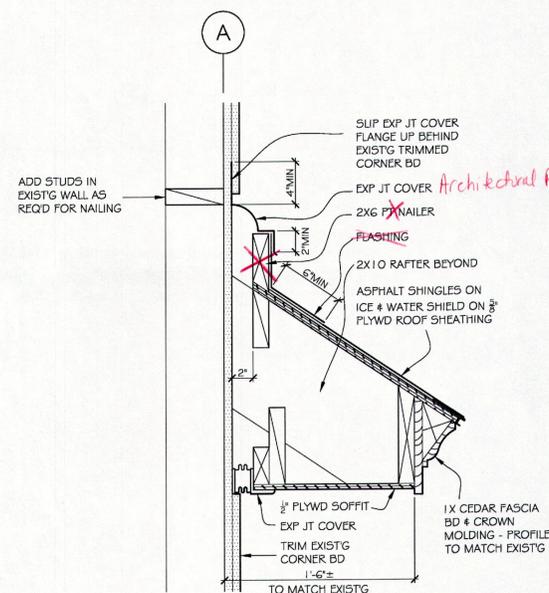


5 ROOF EXPANSION JOINT
1 1/2" = 1'-0"

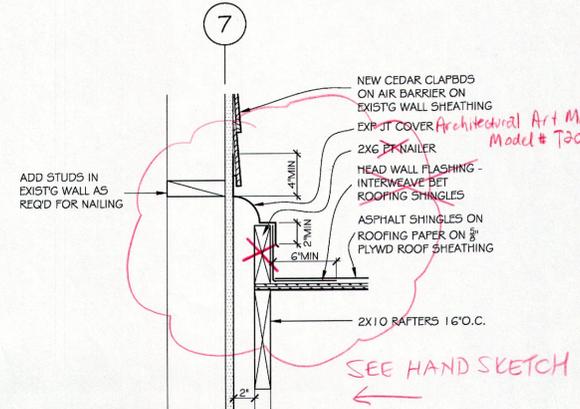

4 ROOF EXPANSION JOINT
1 1/2" = 1'-0"

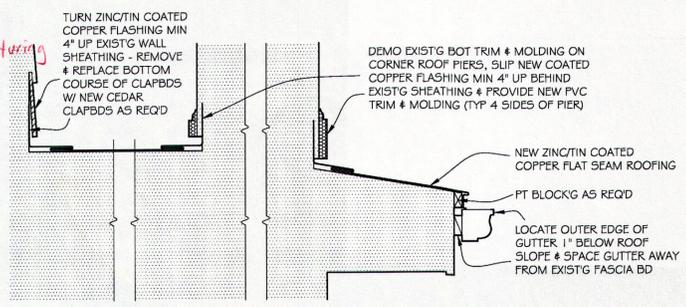

7 EXIST'G PORCH ROOF
1 1/2" = 1'-0"

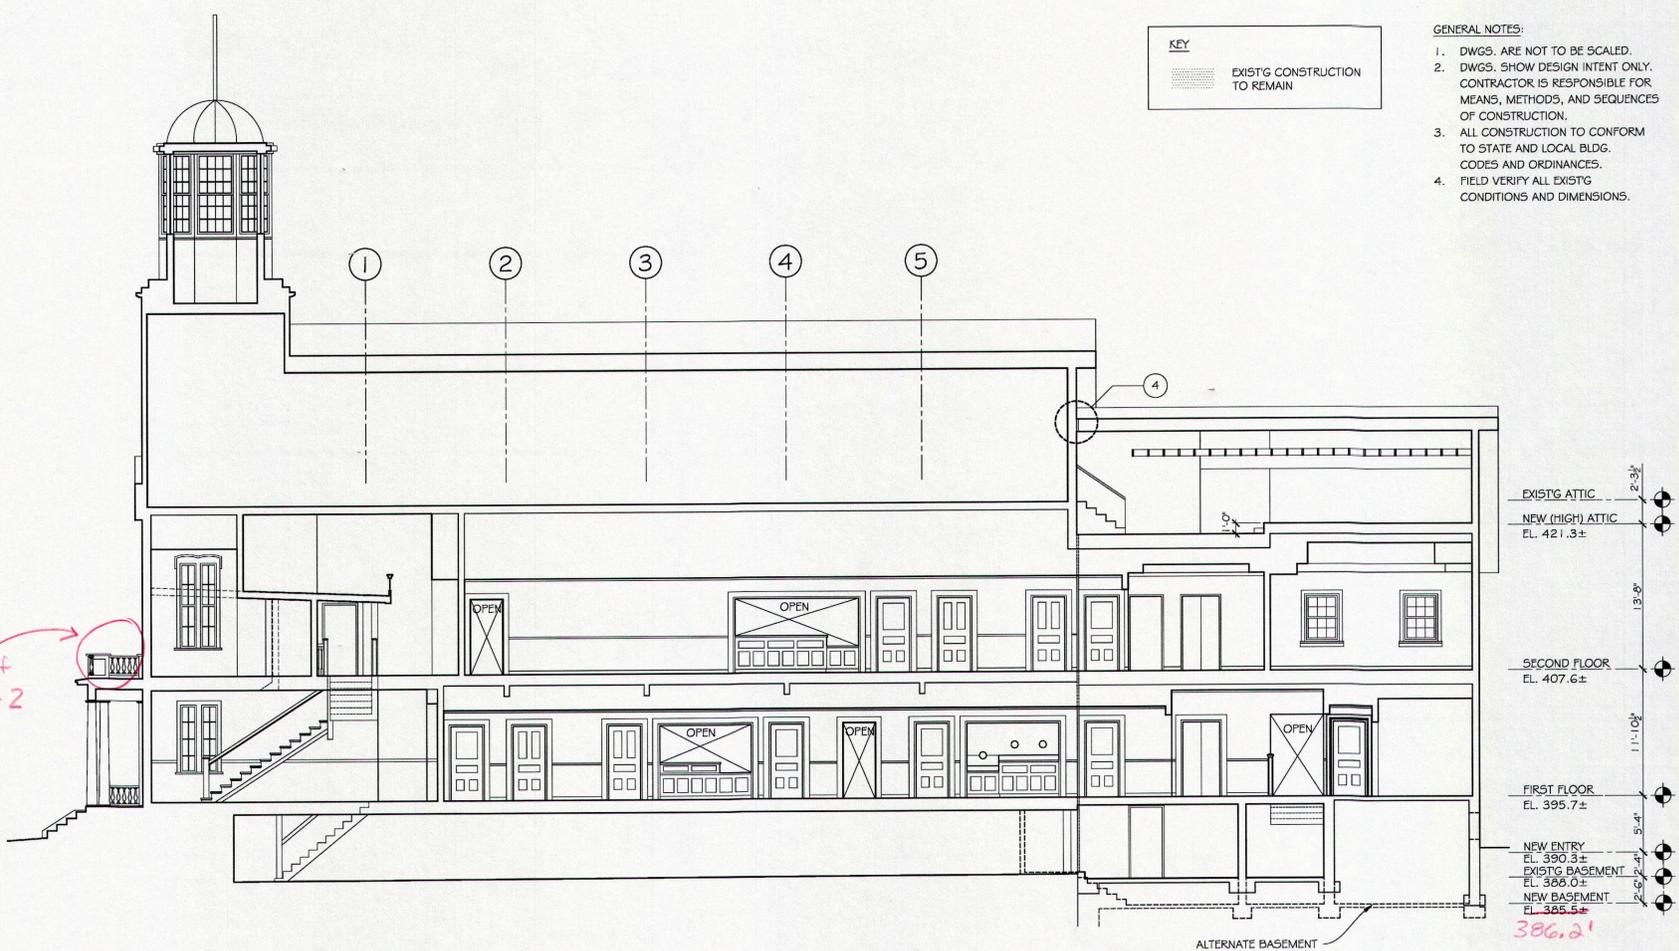

1 BUILDING SECTION
1/8" = 1'-0"



3 BUILDING SECTION
1/8" = 1'-0"

KEY

	EXISTG CONSTRUCTION TO REMAIN
--	-------------------------------

- GENERAL NOTES:
- DWGS. ARE NOT TO BE SCALED.
 - DWGS. SHOW DESIGN INTENT ONLY. CONTRACTOR IS RESPONSIBLE FOR MEANS, METHODS, AND SEQUENCES OF CONSTRUCTION.
 - ALL CONSTRUCTION TO CONFORM TO STATE AND LOCAL BLDG. CODES AND ORDINANCES.
 - FIELD VERIFY ALL EXISTG CONDITIONS AND DIMENSIONS.

KANG ASSOCIATES, INC
339 BOSTON POST ROAD
SUDBURY, MA



WESTFORD TOWN HALL
ADDITION & RENOVATIONS
55 MAIN STREET, WESTFORD, MA

DATE: 09/2/09
SCALE: AS NOTED

BUILDING SECTIONS
& EXTERIOR DETAILS

A4